


THIS DRAWING HAS A SKYWAYS
SHADE ON IT, A SEPARATE
FREIGHT QUOTE FROM DALLAS
SKYWAYS FACILITY IS REQUIRED

SKYWAYS SHADE NOTES:
BUILDING CODE IBC 2015
WIND LOAD OF 105 MPH
160 MPH WIND LOAD FRAME ONLY-NO FABRIC
SNOW LOAD OF 5 PSF-DOES NOT INCLUDE SNOW DRIFT
PROPER ACCESS TO SITE FOR MATERIALS & EQUIPMENT DELIVERY
STANDARD COLOR FABRIC
PRICE INCLUDES ANCHOR BOLTS (NON-GALVANIZED) IF REQUIRED
PRICE INCLUDES GENERIC SEAL DRAWINGS (ELECTRONIC FORMAT ONLY)
PRICE INCLUDES ZINC RICH PRIMER
USE OR SALES TAX NOT INCLUDED
INSTALLATION NOT INCLUDED
ALL COMPONENTS TO BE SHIPPED AT THE SAME TIME

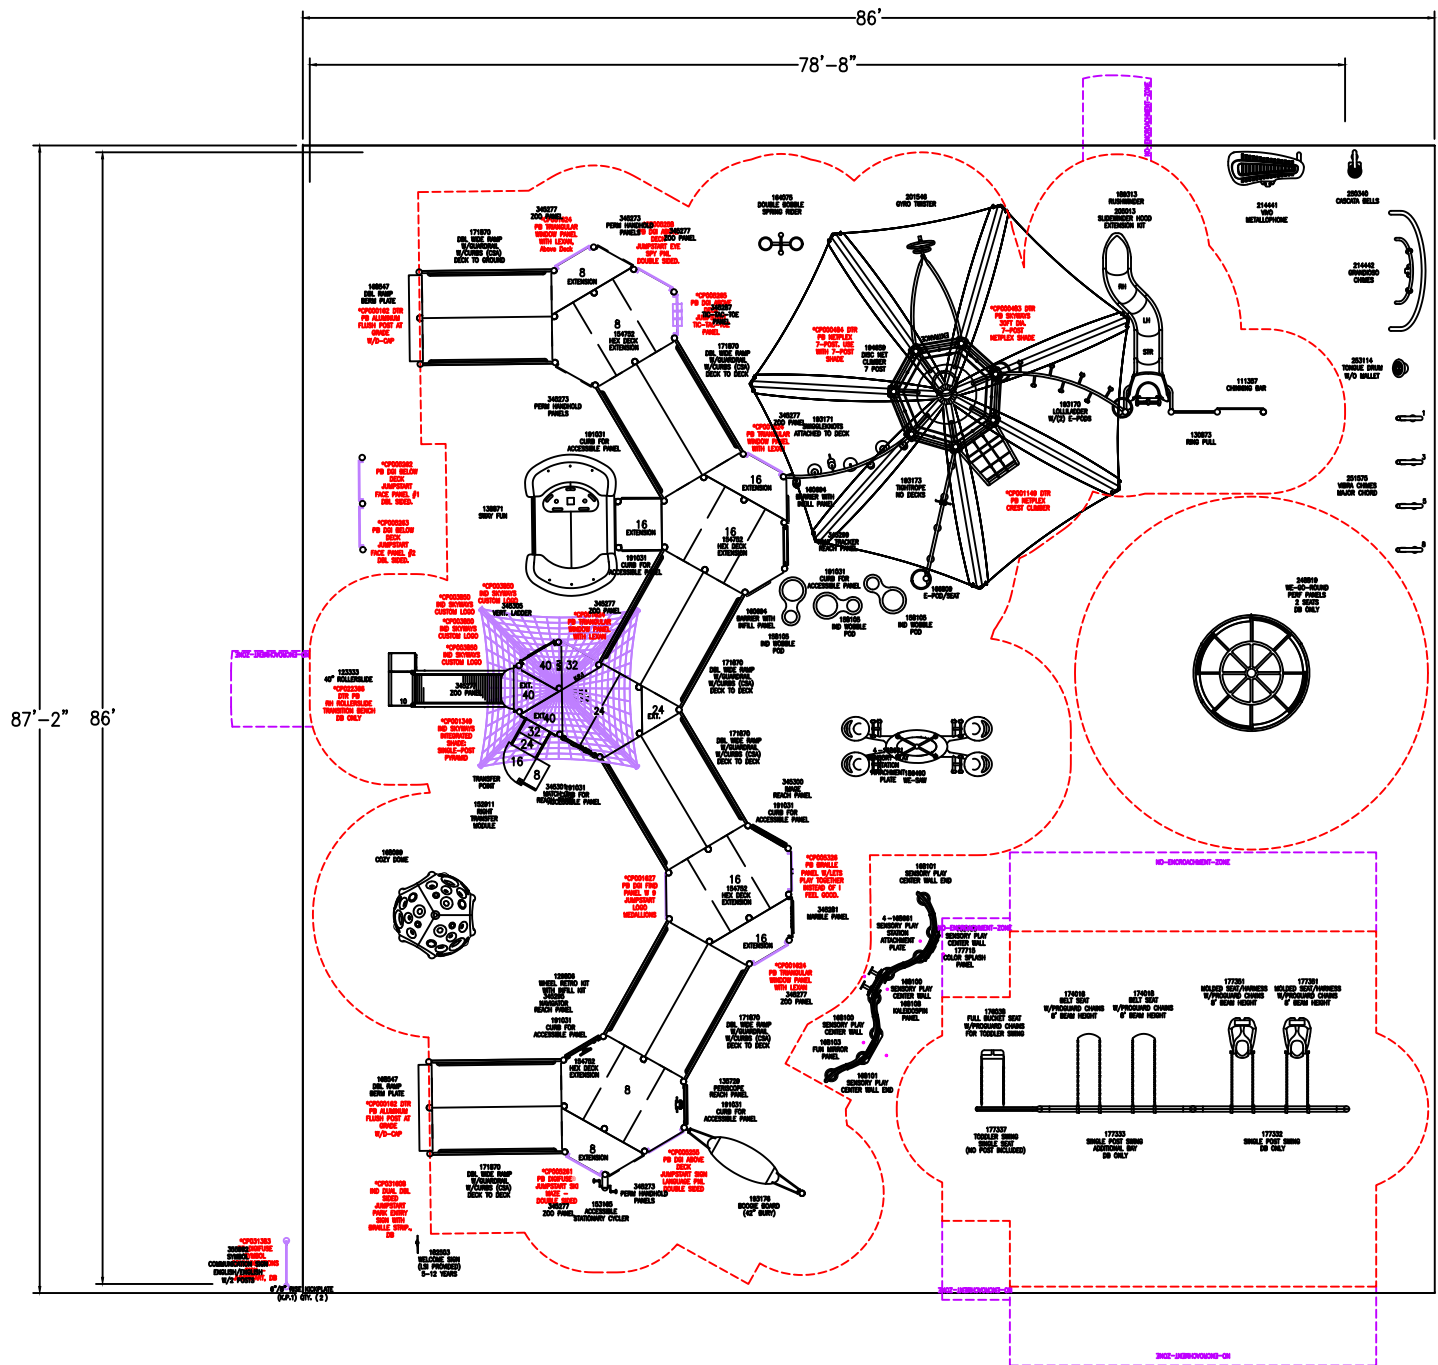

PlayBooster®
(5-12 years)
Max Fall Height: 96 inches

TOTAL ELEVATED PLAY COMPONENTS	17	
TOTAL ELEVATED COMPONENTS ACCESSIBLE BY RAMP	15	REQUIRED 9
TOTAL ELEVATED COMPONENTS ACCESSIBLE BY TRANSFER	2	REQUIRED 0
TOTAL ACCESSIBLE GROUND LEVEL COMPONENTS SHOWN	28	REQUIRED 0
TOTAL DIFFERENT TYPES OF GROUND LEVEL COMPONENTS	19	REQUIRED 19



Glencairn Neighborhood Recreation
Centre Playground and Spray Pad

Landscape
Structures, Inc.

SYSTEM TYPE:
PlayBooster

DRAWING #:
1189051-01-01



landscape
structures



The play components identified on this plan
are IPEMA certified. (Unless otherwise noted)
The use and layout of these components
conform to the Canadian Standards
Association (CSA) Standard CAN/CSA-2614.
To verify product certification, visit
www.ipema.org.

THIS PLAY AREA & PLAY EQUIPMENT IS
DESIGNED FOR AGES 5-12 YEARS
UNLESS OTHERWISE NOTED ON PLAN.

IT IS THE MANUFACTURERS OPINION THAT
THIS PLAY AREA DOES CONFORM TO
THE A.D.A. ACCESSIBILITY STANDARDS,
ASSUMING AN ACCESSIBLE PROTECTIVE
SURFACING IS PROVIDED, AS INDICATED, OR
WITHIN THE ENTIRE USE ZONE.

THIS CONCEPTUAL PLAN WAS BASED ON
INFORMATION AVAILABLE TO US. PRIOR TO
CONSTRUCTION, DETAILED SITE INFORMATION
INCLUDING SITE DIMENSIONS, TOPOGRAPHY, EXISTING
UTILITIES, SOIL CONDITIONS, AND DRAINAGE
SOLUTIONS SHOULD BE OBTAINED, EVALUATED, &
UTILIZED IN THE FINAL DESIGN. PLEASE VERIFY ALL
DIMENSIONS OF PLAY AREA, SIZE, ORIENTATION, AND
LOCATION OF ALL EXISTING UTILITIES, EQUIPMENT,
AND SITE FURNISHINGS PRIOR TO ORDERING. SLIDES
SHOULD NOT FACE THE HOT AFTERNOON SUN.

CHOOSE A PROTECTIVE SURFACING MATERIAL THAT
HAS A CRITICAL HEIGHT VALUE TO MEET THE
MAXIMUM FALL HEIGHT FOR THE EQUIPMENT (REF.
ASTM F1487 STANDARD CONSUMER SAFETY
PERFORMANCE SPECIFICATION FOR PLAYGROUND
EQUIPMENT FOR PUBLIC USE, SECTION 8 CURRENT
REVISION). THE SUBSURFACE MUST BE WELL
DRAINED. IF THE SOIL DOES NOT DRAIN NATURALLY
IT MUST BE TILED OR SLOPED 1/8" TO 1/4" PER
FOOT TO A STORM SEWER OR A "FRENCH DRAIN".

AREA OF
ACCESSIBLE/PROTECTIVE
SURFACING
(POURED-IN-PLACE SUGGESTED)

DESIGNED BY:

COPYRIGHT: 9/3/24
LANDSCAPE STRUCTURES, INC.
601 7th STREET SOUTH - P.O. BOX 198
DELANO, MINNESOTA 55328
PH: 1-800-328-0035 FAX: 1-763-972-6091

Date Previous Drawing # Initials