



NO	PRODUCT	QTY	GPM	LINE SIZE
1	AQUAHEDRA®	1	15	(2) 1"
2	GEOMISTER SMALL	2	2 EA	1 1/2" EA
3	TOT WELLSRING	1	10	1"
4	ARCH JET MANIFOLD	1	6	1"
5	TRIPLE ARCH JET	2	3 EA	1" EA
6	HYDROLOGIX®	1	--	--
7	SPLASH PAD USER SIGN	1	--	--

SPLASH PAD AREA: 1,257 SQ. FT.
 APRON AREA: 707 SQ. FT.
 TOTAL AREA: 1,964 SQ. FT.
 TOTAL FEATURE FLOW RATE: 41 GPM

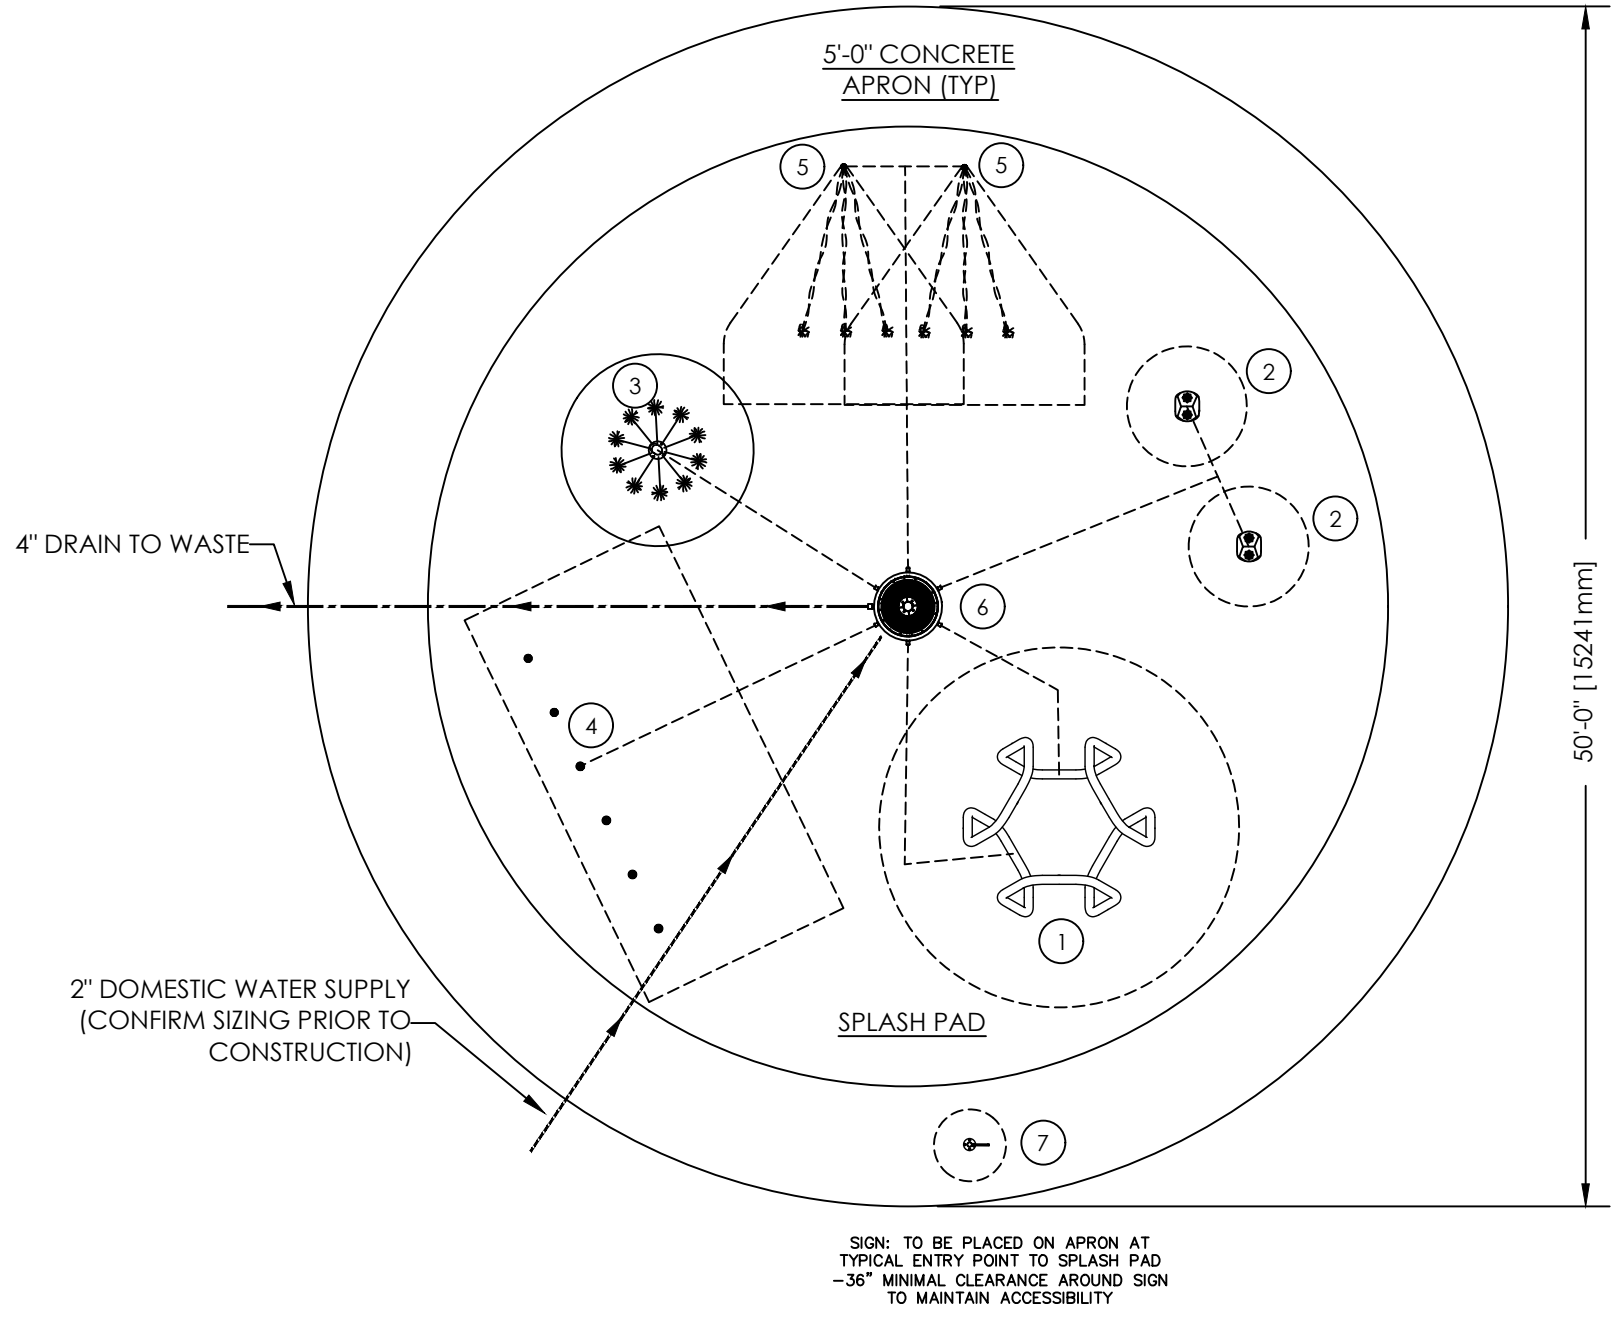

NOT FOR
CONSTRUCTION

DATE	
NO.	
REVISION	
1101 McKinley Pkwy Delano, MN 55328 888-438-6574 763-972-5200 aquatik-playfi.com	
 by landscape structures	
JOB TITLE	AQUASWART PACKAGE
	SPLASH PAD
LOCATION	XXX
DATE	XX/XX/XX
DWG. FILE	
CHECKED	
DRAWN	XXX
SCALE	NOT TO SCALE
SHEET TITLE PROPOSED SPLASH PAD SCHEMATIC LAYOUT	
JOB NO.	XXX
1 OF 2	

